


RETAIL FLOOR PLAN SHOPS FOR LEASE HUTCHINS COMMONS, 166 MAIN STREET, OGUNQUIT, MAINE

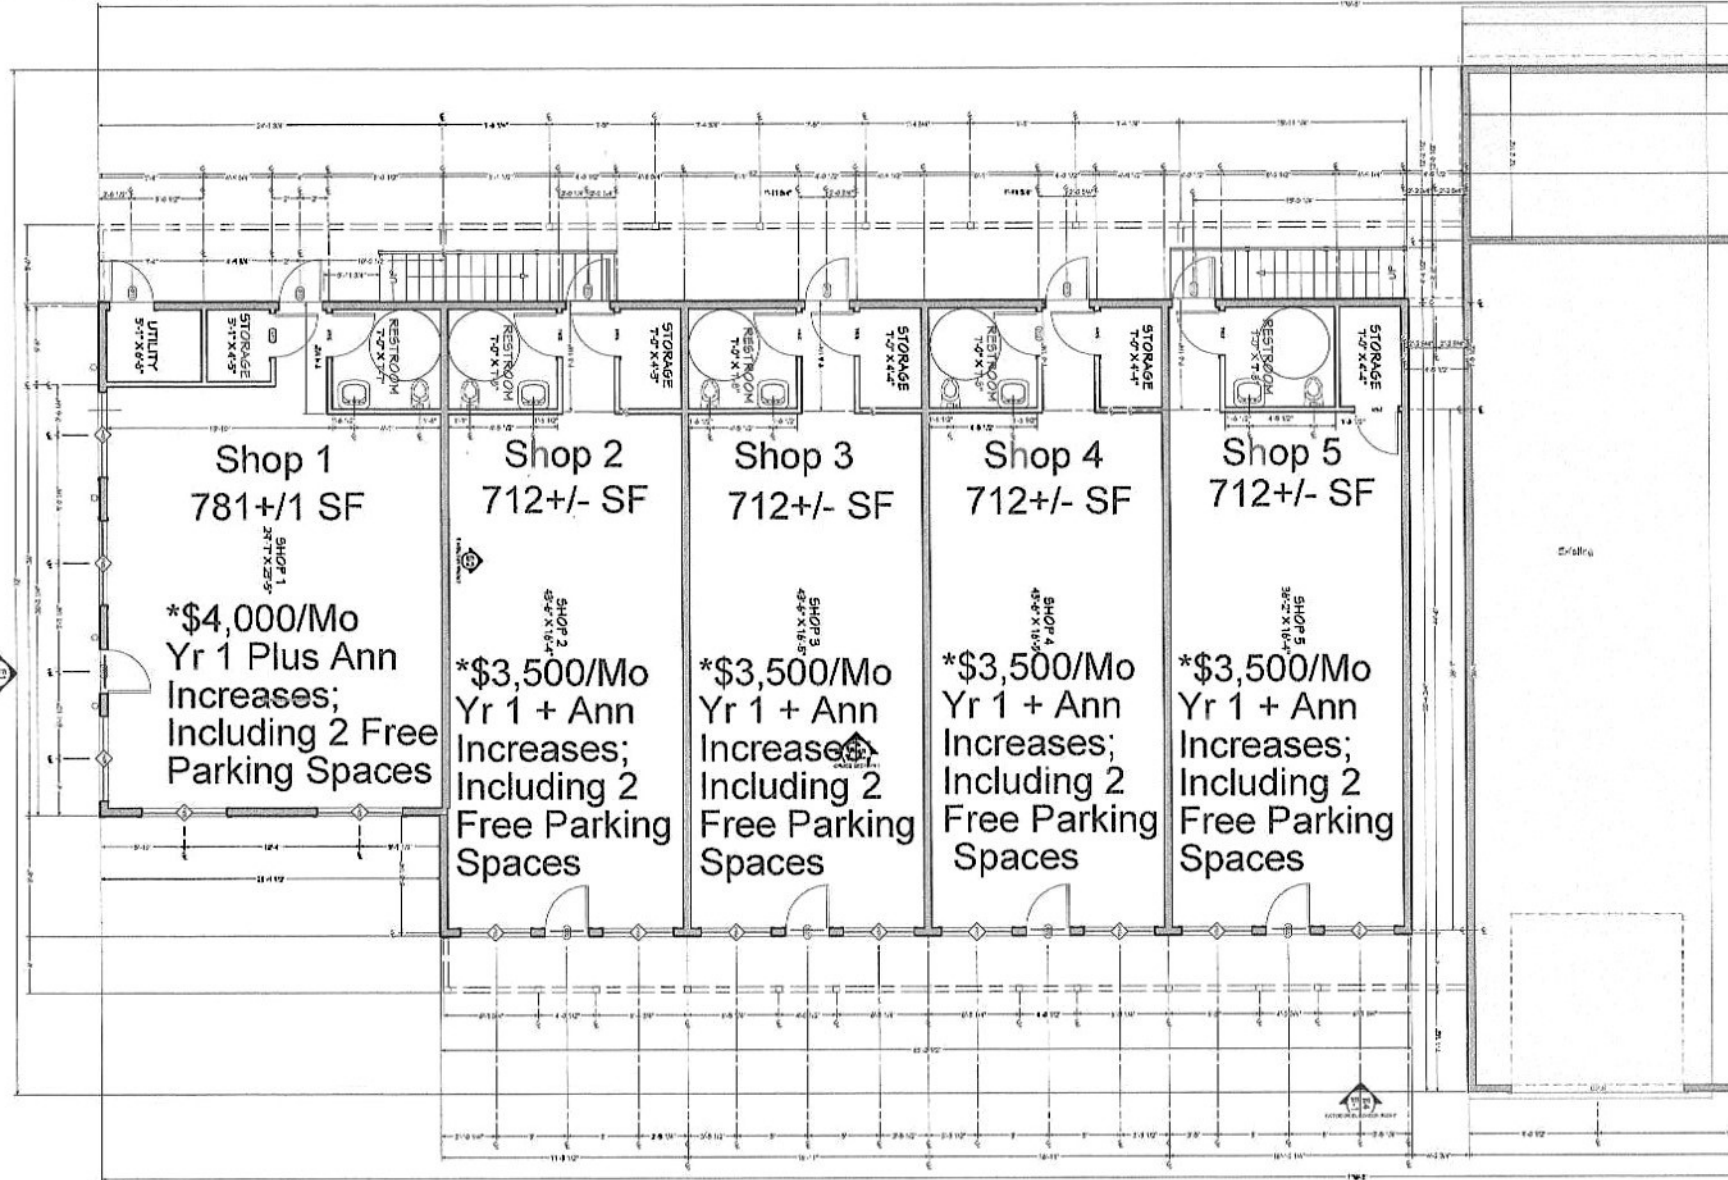

*Rent plus separately metered water & electric 1st Floor First, Last & Security Deposit Due at Lease signing

FIRST FLOOR PLAN

TO THE BEST OF OUR KNOWLEDGE THESE PLANS ACCURATELY REPRESENT THE EXISTING CONDITIONS OF THE PROPERTY AND THE INTENT OF THE CLIENT. HOWEVER, THE CLIENT SHALL BE RESPONSIBLE FOR VERIFYING THE ACCURACY OF ALL INFORMATION PROVIDED HEREON. THE ARCHITECT ASSUMES NO LIABILITY FOR ANY ERRORS OR OMISSIONS. THE ARCHITECT'S RESPONSIBILITY IS LIMITED TO THE DESIGN OF THE BUILDING AND THE PREPARATION OF THE CONTRACT DOCUMENTS. THE ARCHITECT DOES NOT PROVIDE CONSULTING SERVICES TO THE CLIENT.

DRAWN BY:
Aimee Clough

PROJECT NAME:
166 Main St V6a

DRAWING PROVIDED BY:
COASTAL COMMERCIAL ARCHITECTURE
777 Main St.
OGUNQUIT, ME 04864

DATE:

7/19/2024

SCALE:

1/4"=1'-0"

SHEET:

A-2